

LEGEND - PROJECT NEXT

PROJECT NEXT SCOPE ITEMS



PROJECT NEXT SCOPE ITEMS SUBJECT TO REGULATORY APPROVALS





# 495 Express Lanes Northern Extension (NEXT)

## Area of GWMP Interchange Subject to Addition Department Approvals

### September 29, 2021

These Plans are Unfinished and Unapproved and are not to be used for any type of construction or the Acquisition of Right of Way.

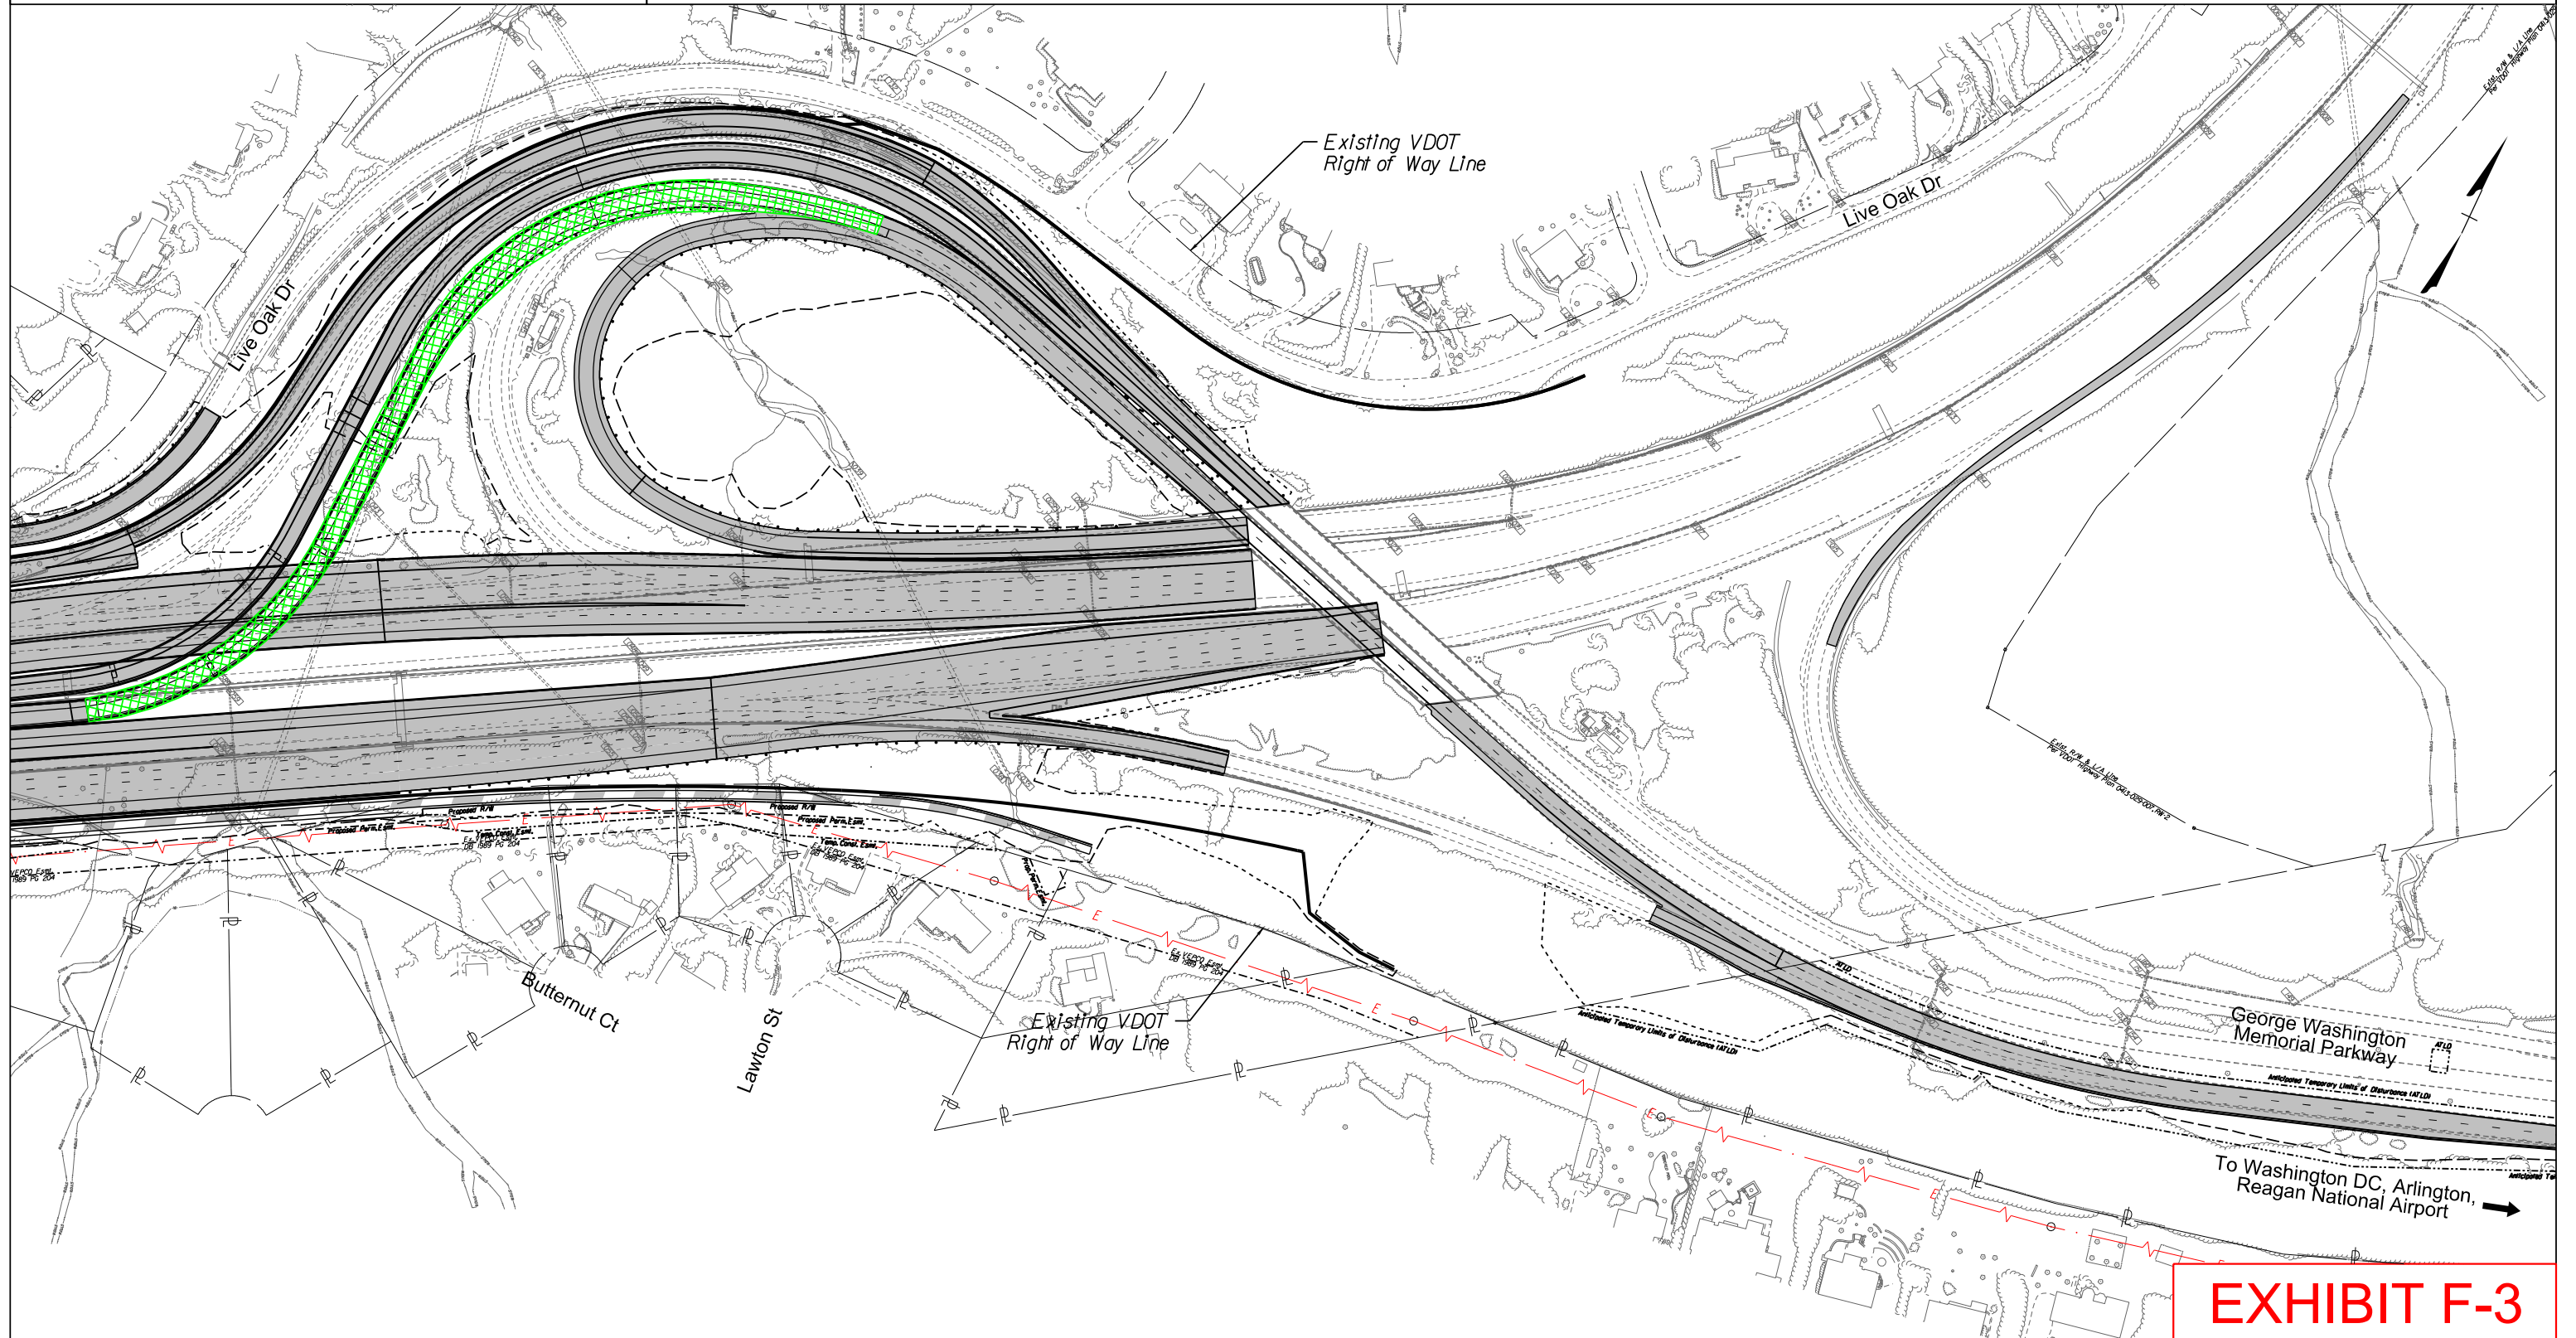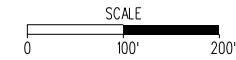

**EXHIBIT F-3**