


**EXHIBIT EE**  
**MAP OF EADS STREET COMPONENT AND**  
**PENTAGON IMPROVEMENTS**

[SEE ATTACHED]

# 395 Express Lanes Pentagon South Parking Option 4 and Eads Street Interchange Configuration

June 30, 2016

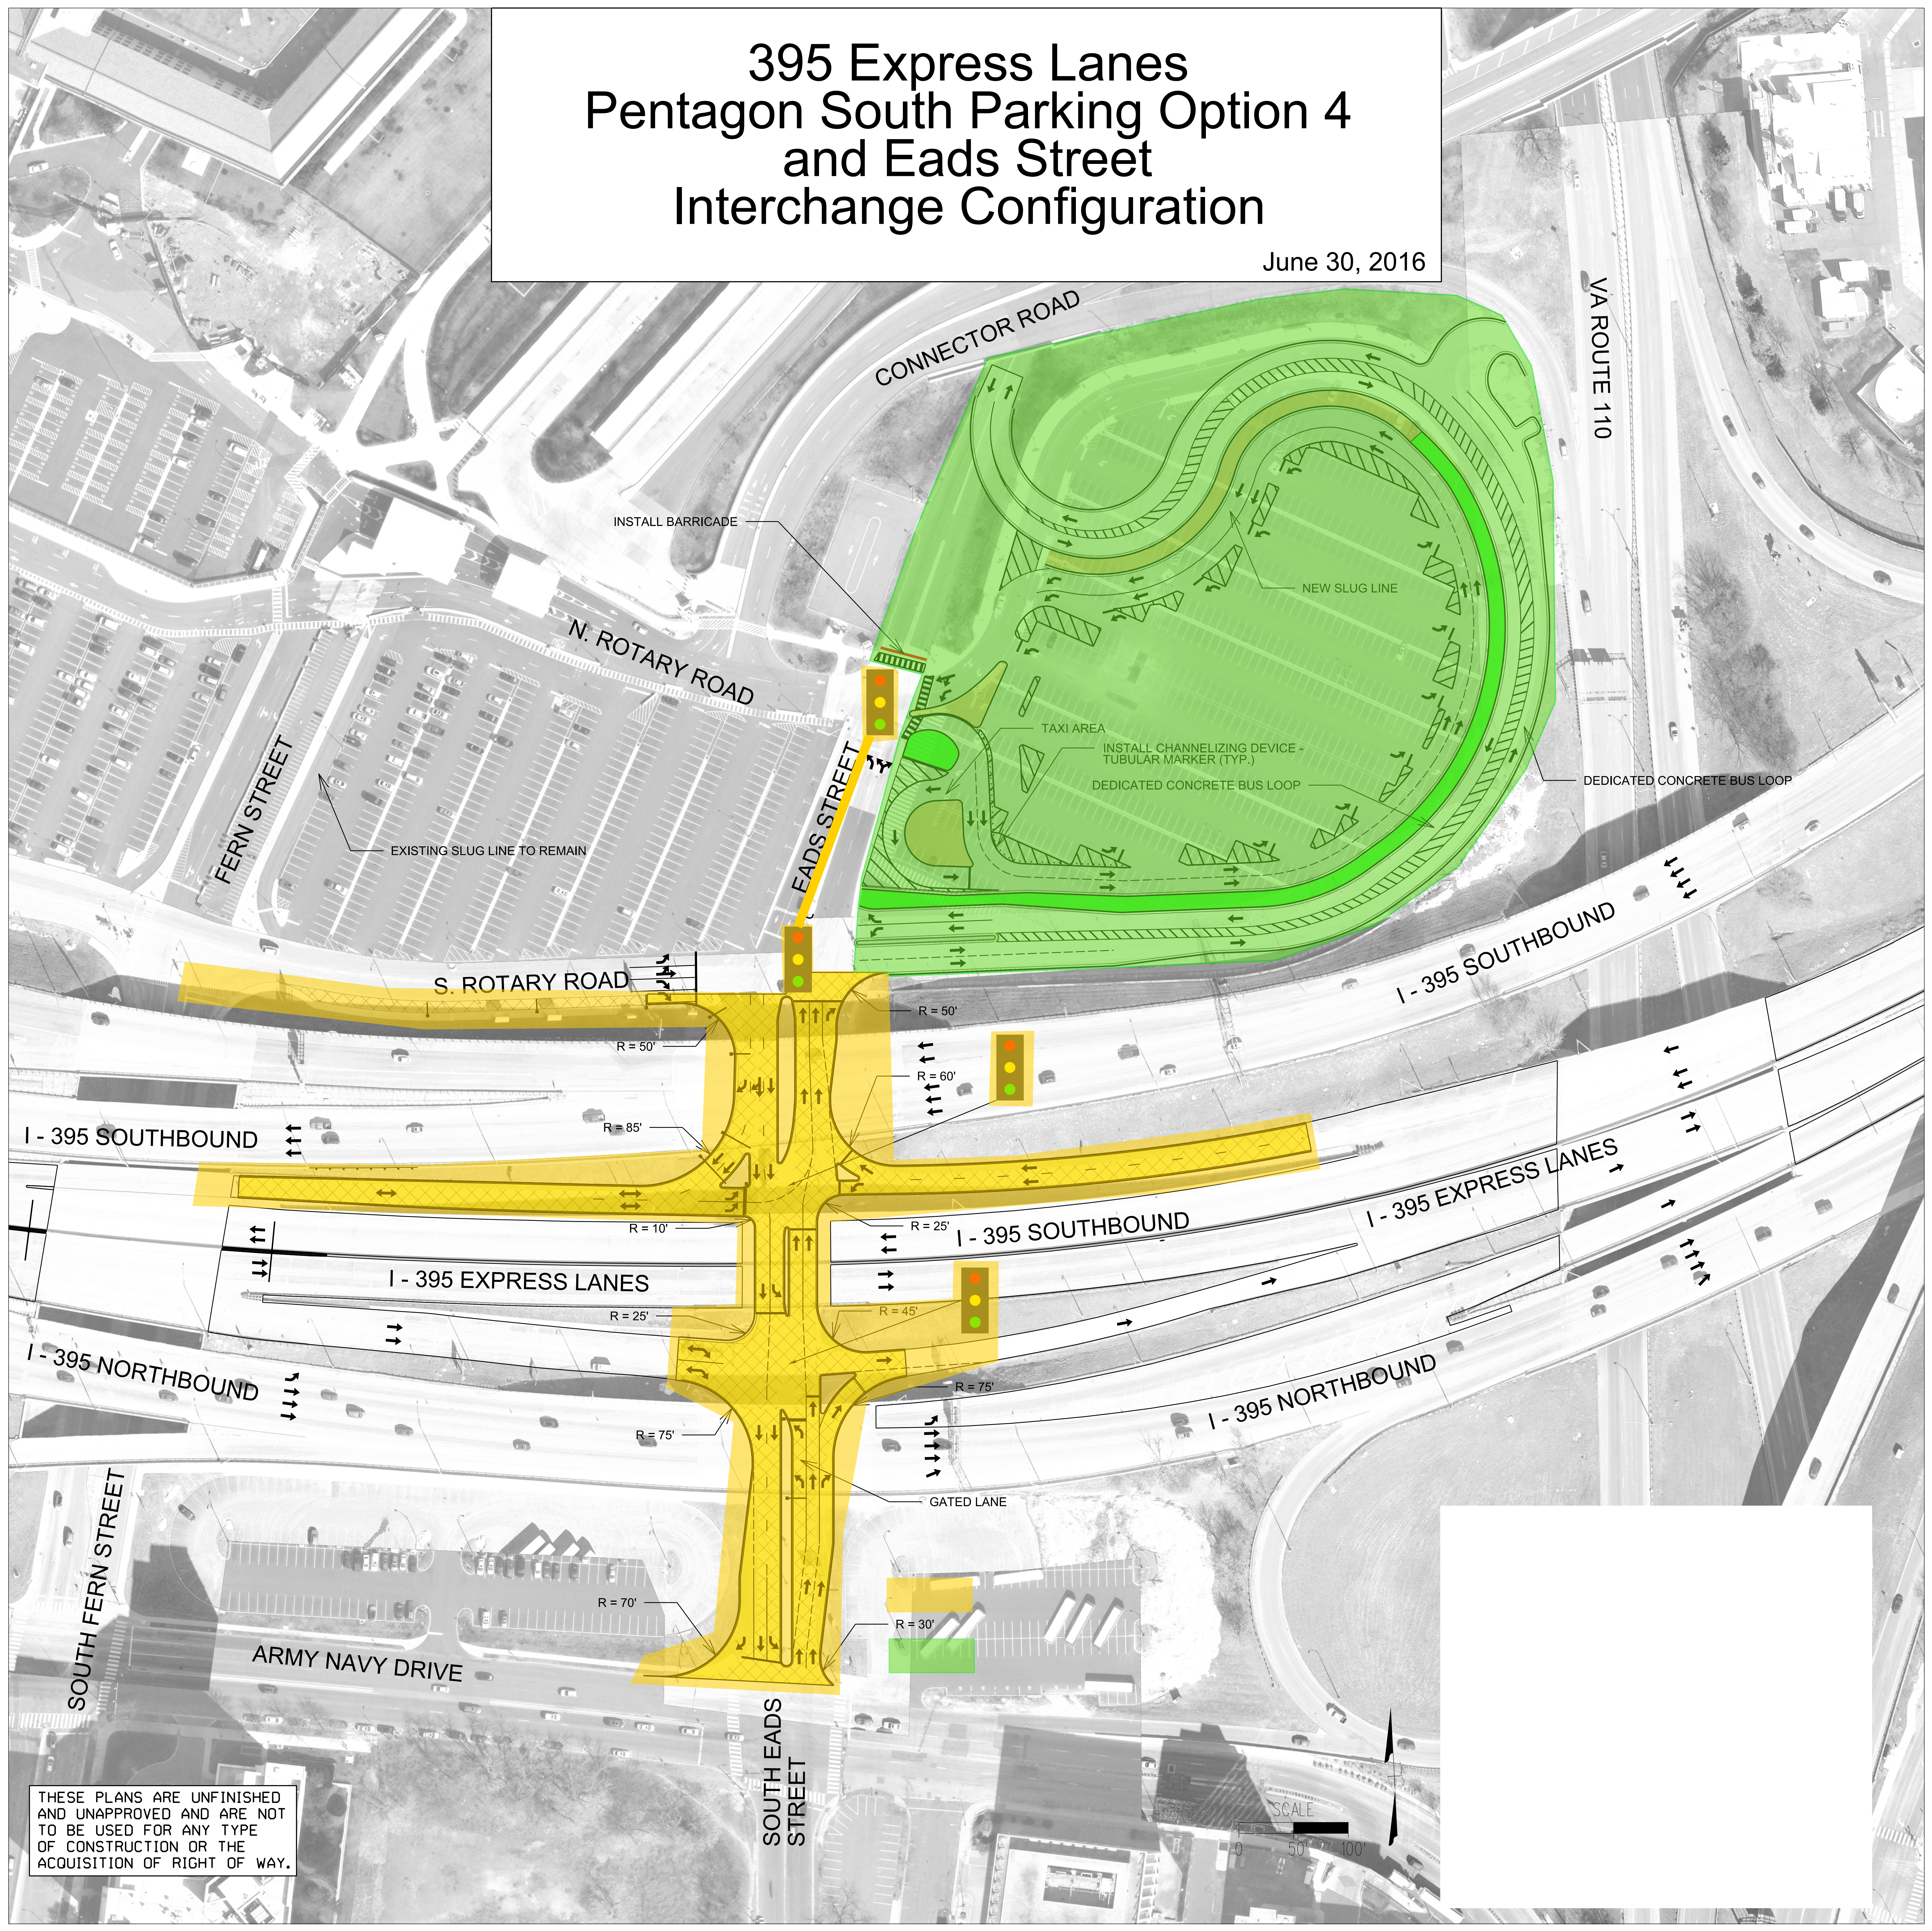

THESE PLANS ARE UNFINISHED AND UNAPPROVED AND ARE NOT TO BE USED FOR ANY TYPE OF CONSTRUCTION OR THE ACQUISITION OF RIGHT OF WAY.

