









**LEGEND - PROJECT NEXT**


PROPOSED EXPRESS LANES & RAMP		PROPOSED SIDEWALK	
PROPOSED GENERAL PURPOSE IMPROVEMENTS		PROPOSED GRADING AND GRAVEL TRAIL FOR FUTURE SHARED USE PATH BY OTHERS	
PROPOSED SHOULDER/RAISED MEDIANS		PROPOSED STORMWATER MANAGEMENT BASIN	
PROPOSED BRIDGE			
PROPOSED SHARED USE PATH			
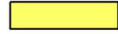
# 495 Express Lanes Northern Extension (NEXT)

## Modified Base Configuration - GW Memorial Parkway Interchange - Phase 1

September 29, 2021

These Plans are Unfinished and Unapproved and are not to be used for any type of construction or the Acquisition of Right of Way.

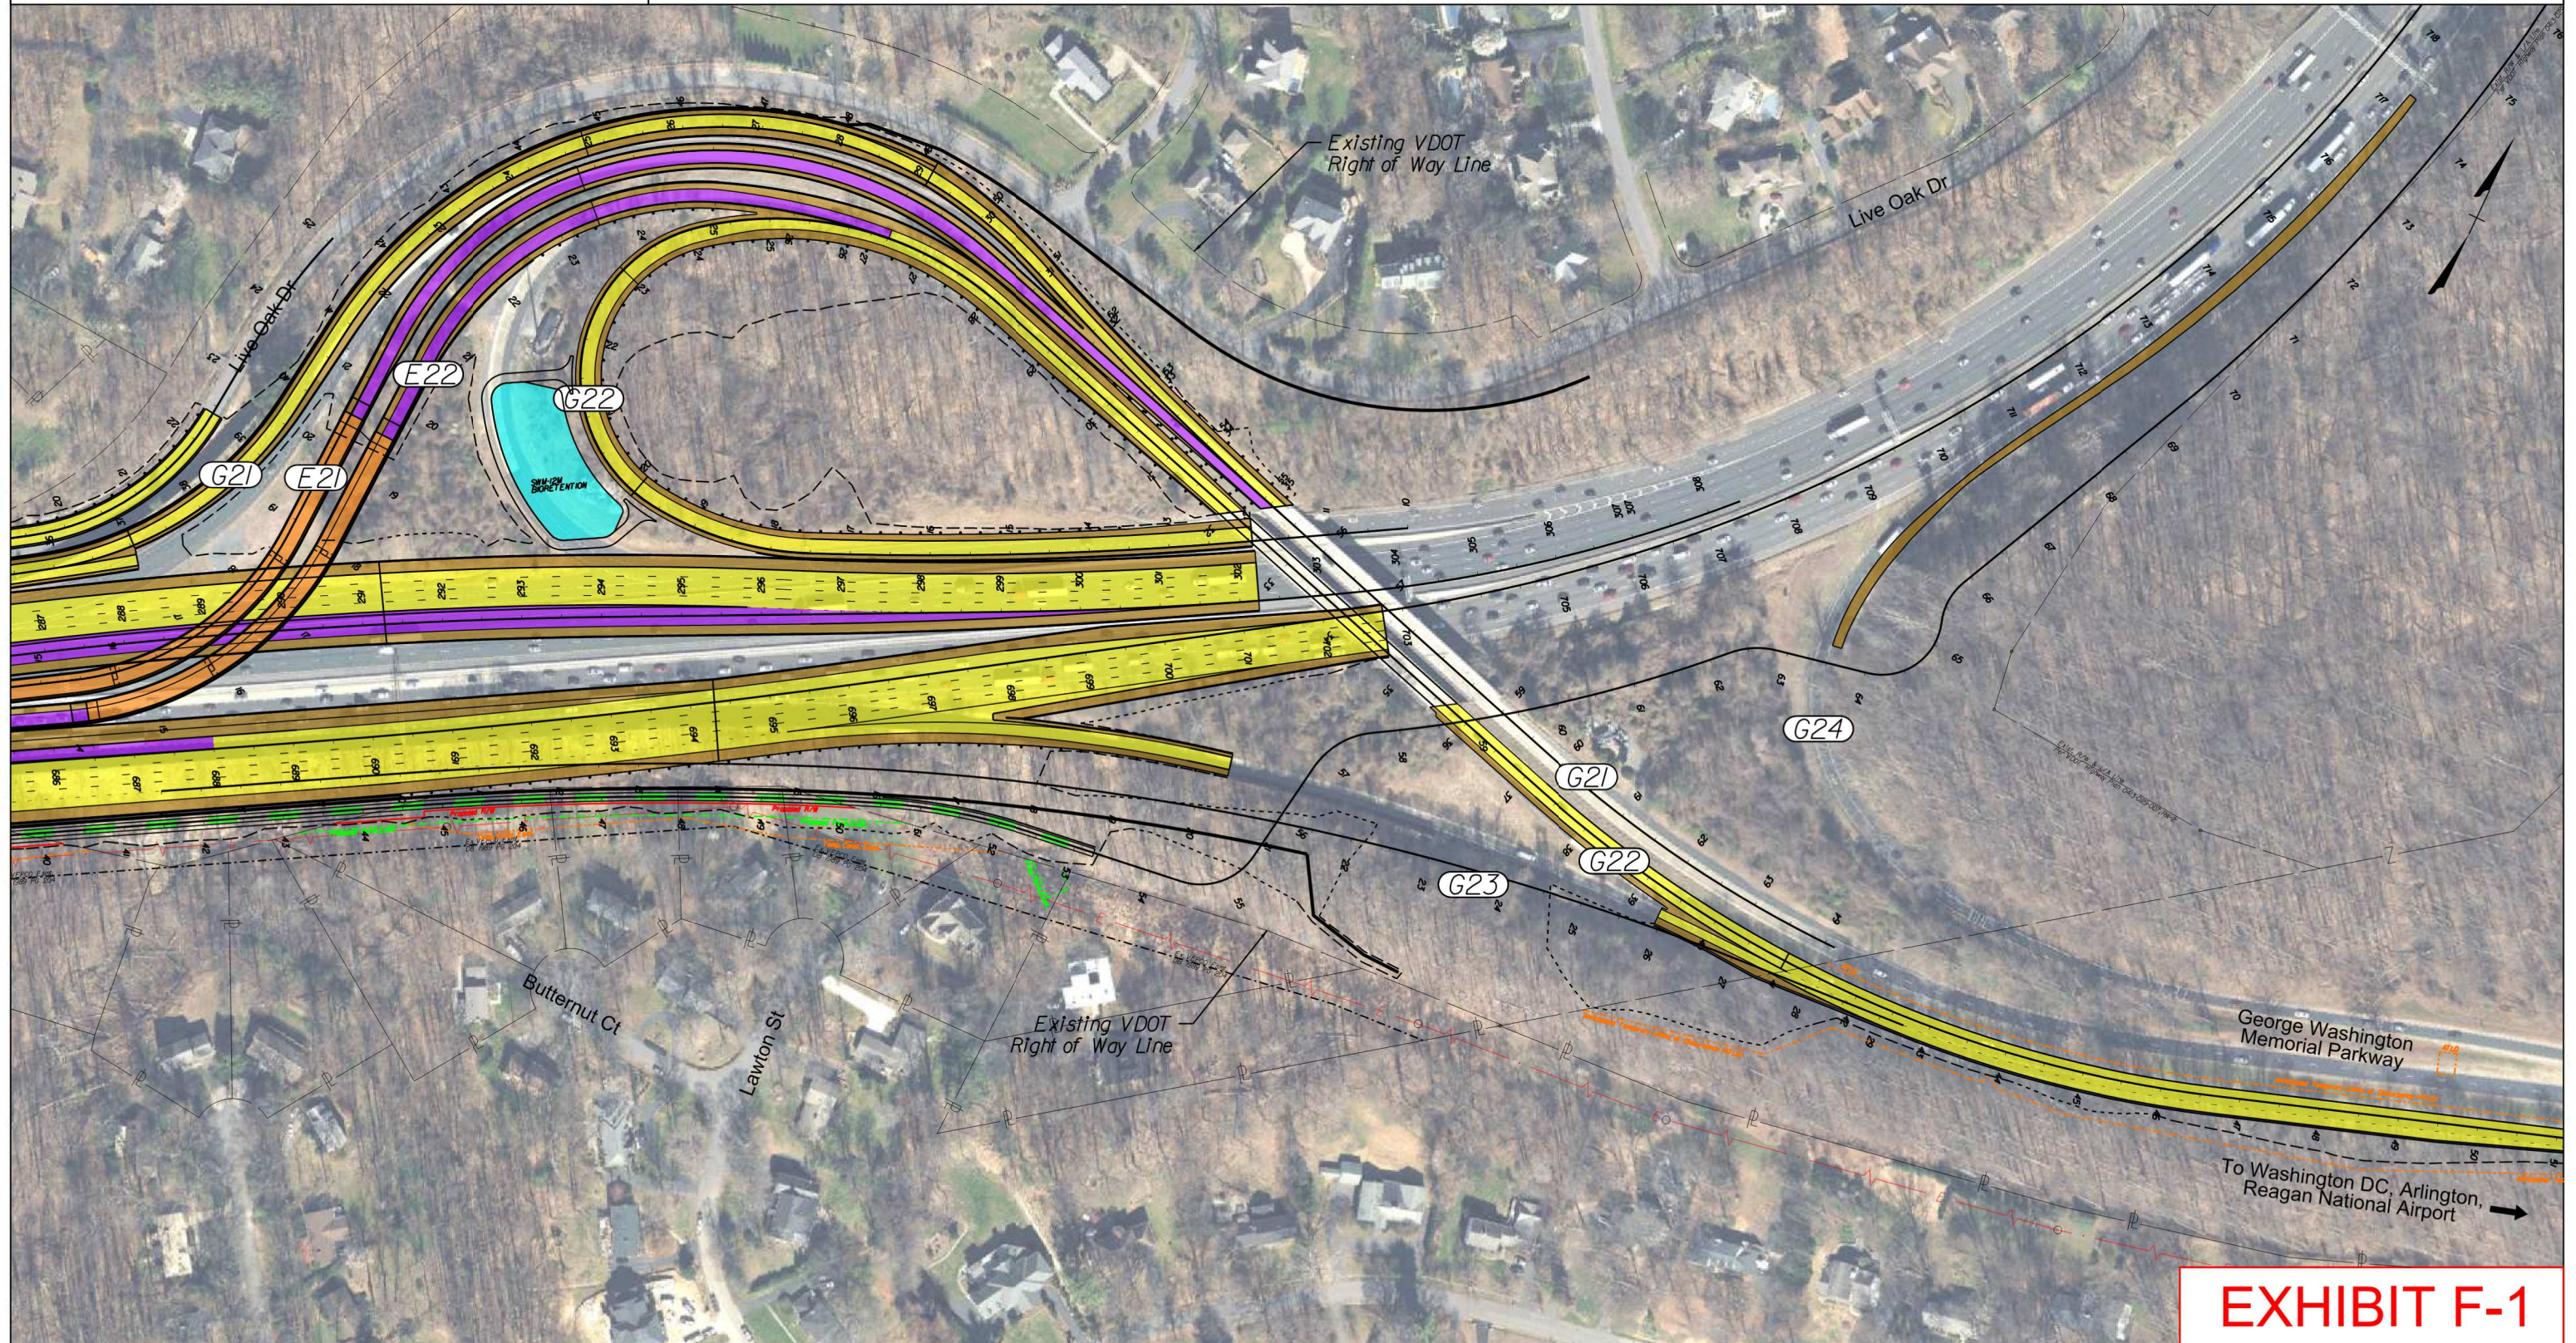

**EXHIBIT F-1**